



Track Side Elevation.



Freight Room End.

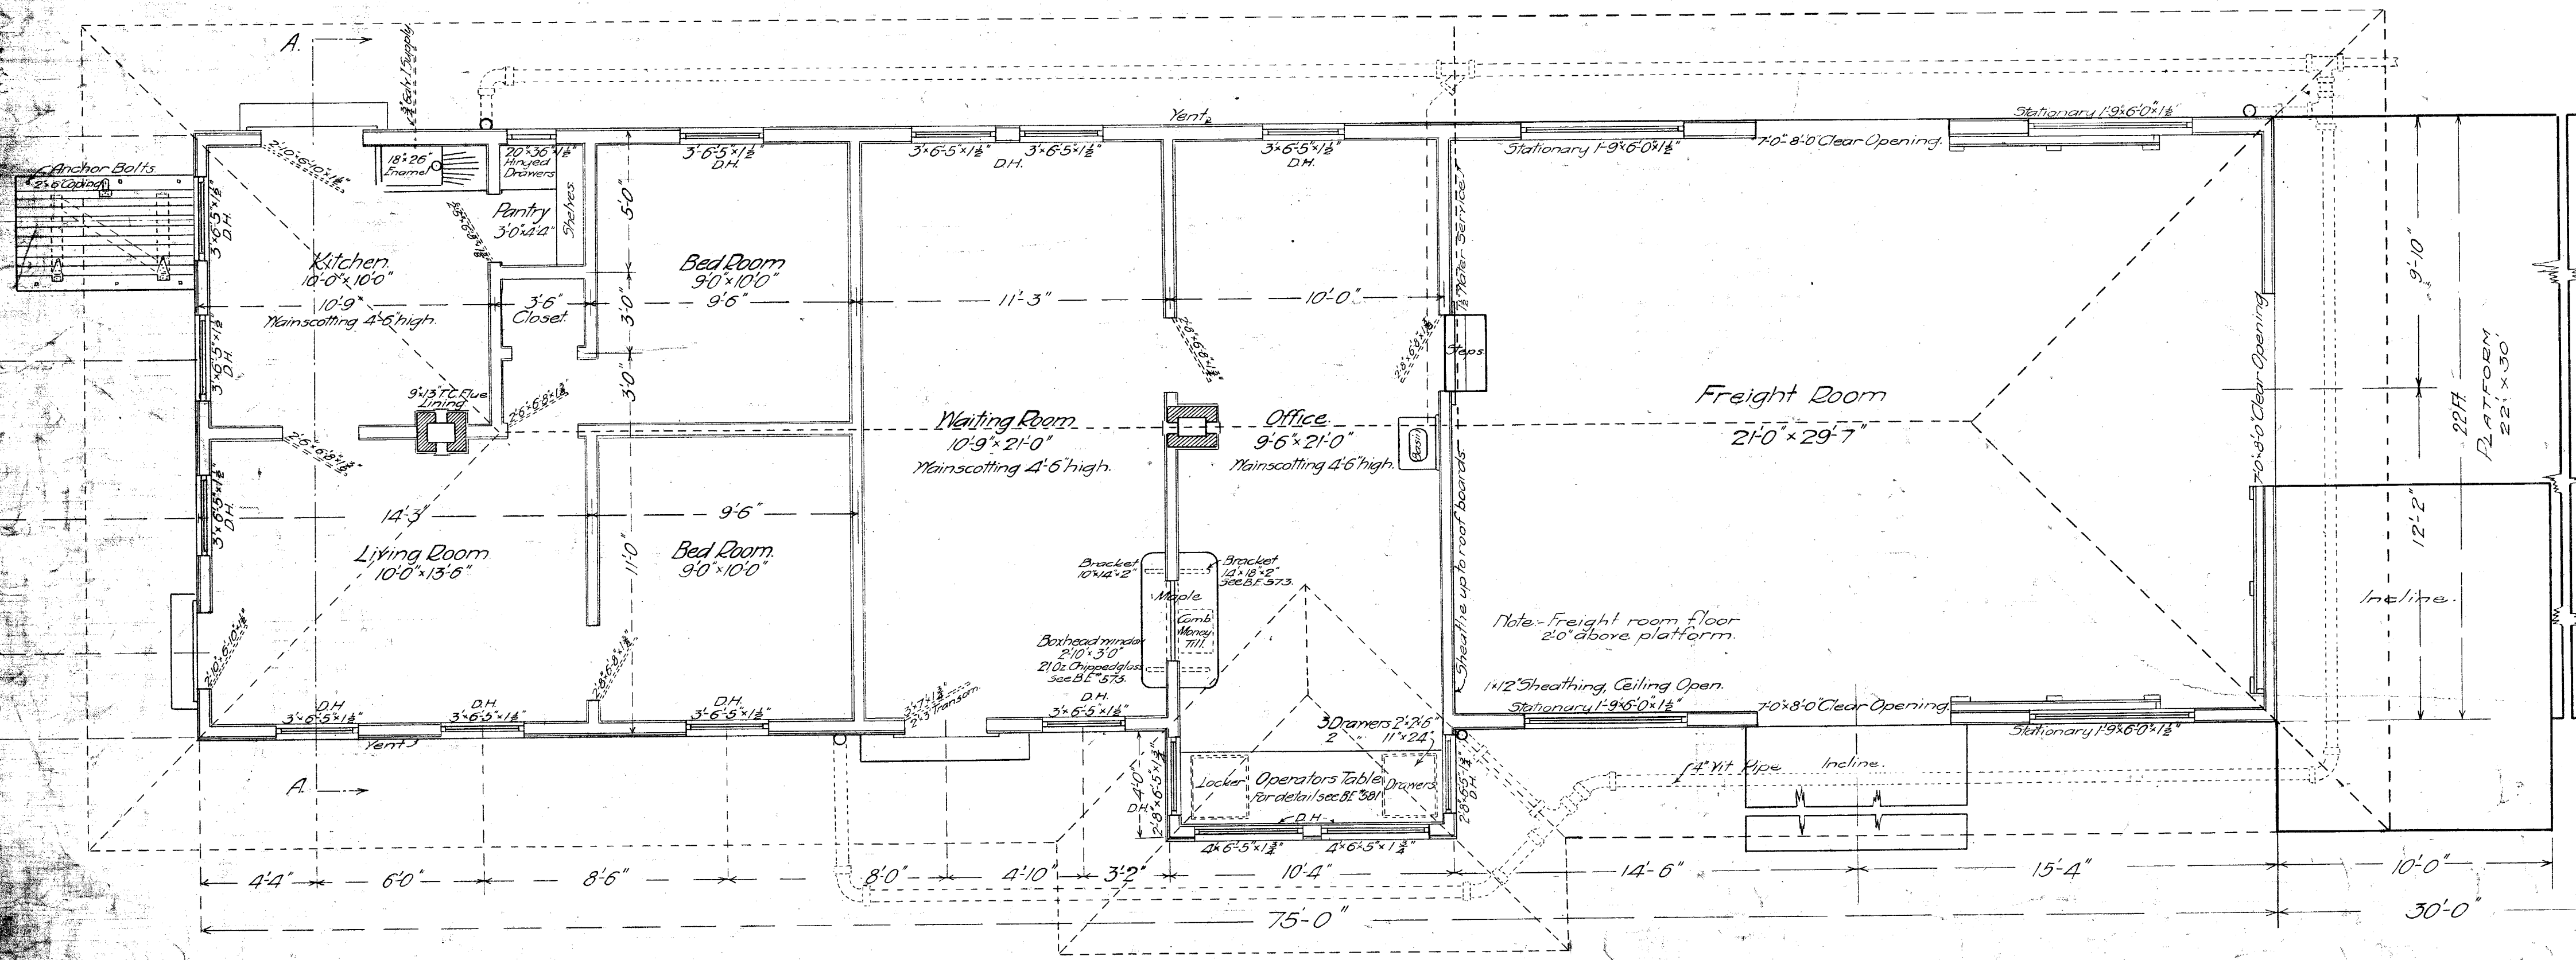

Floor Plan.

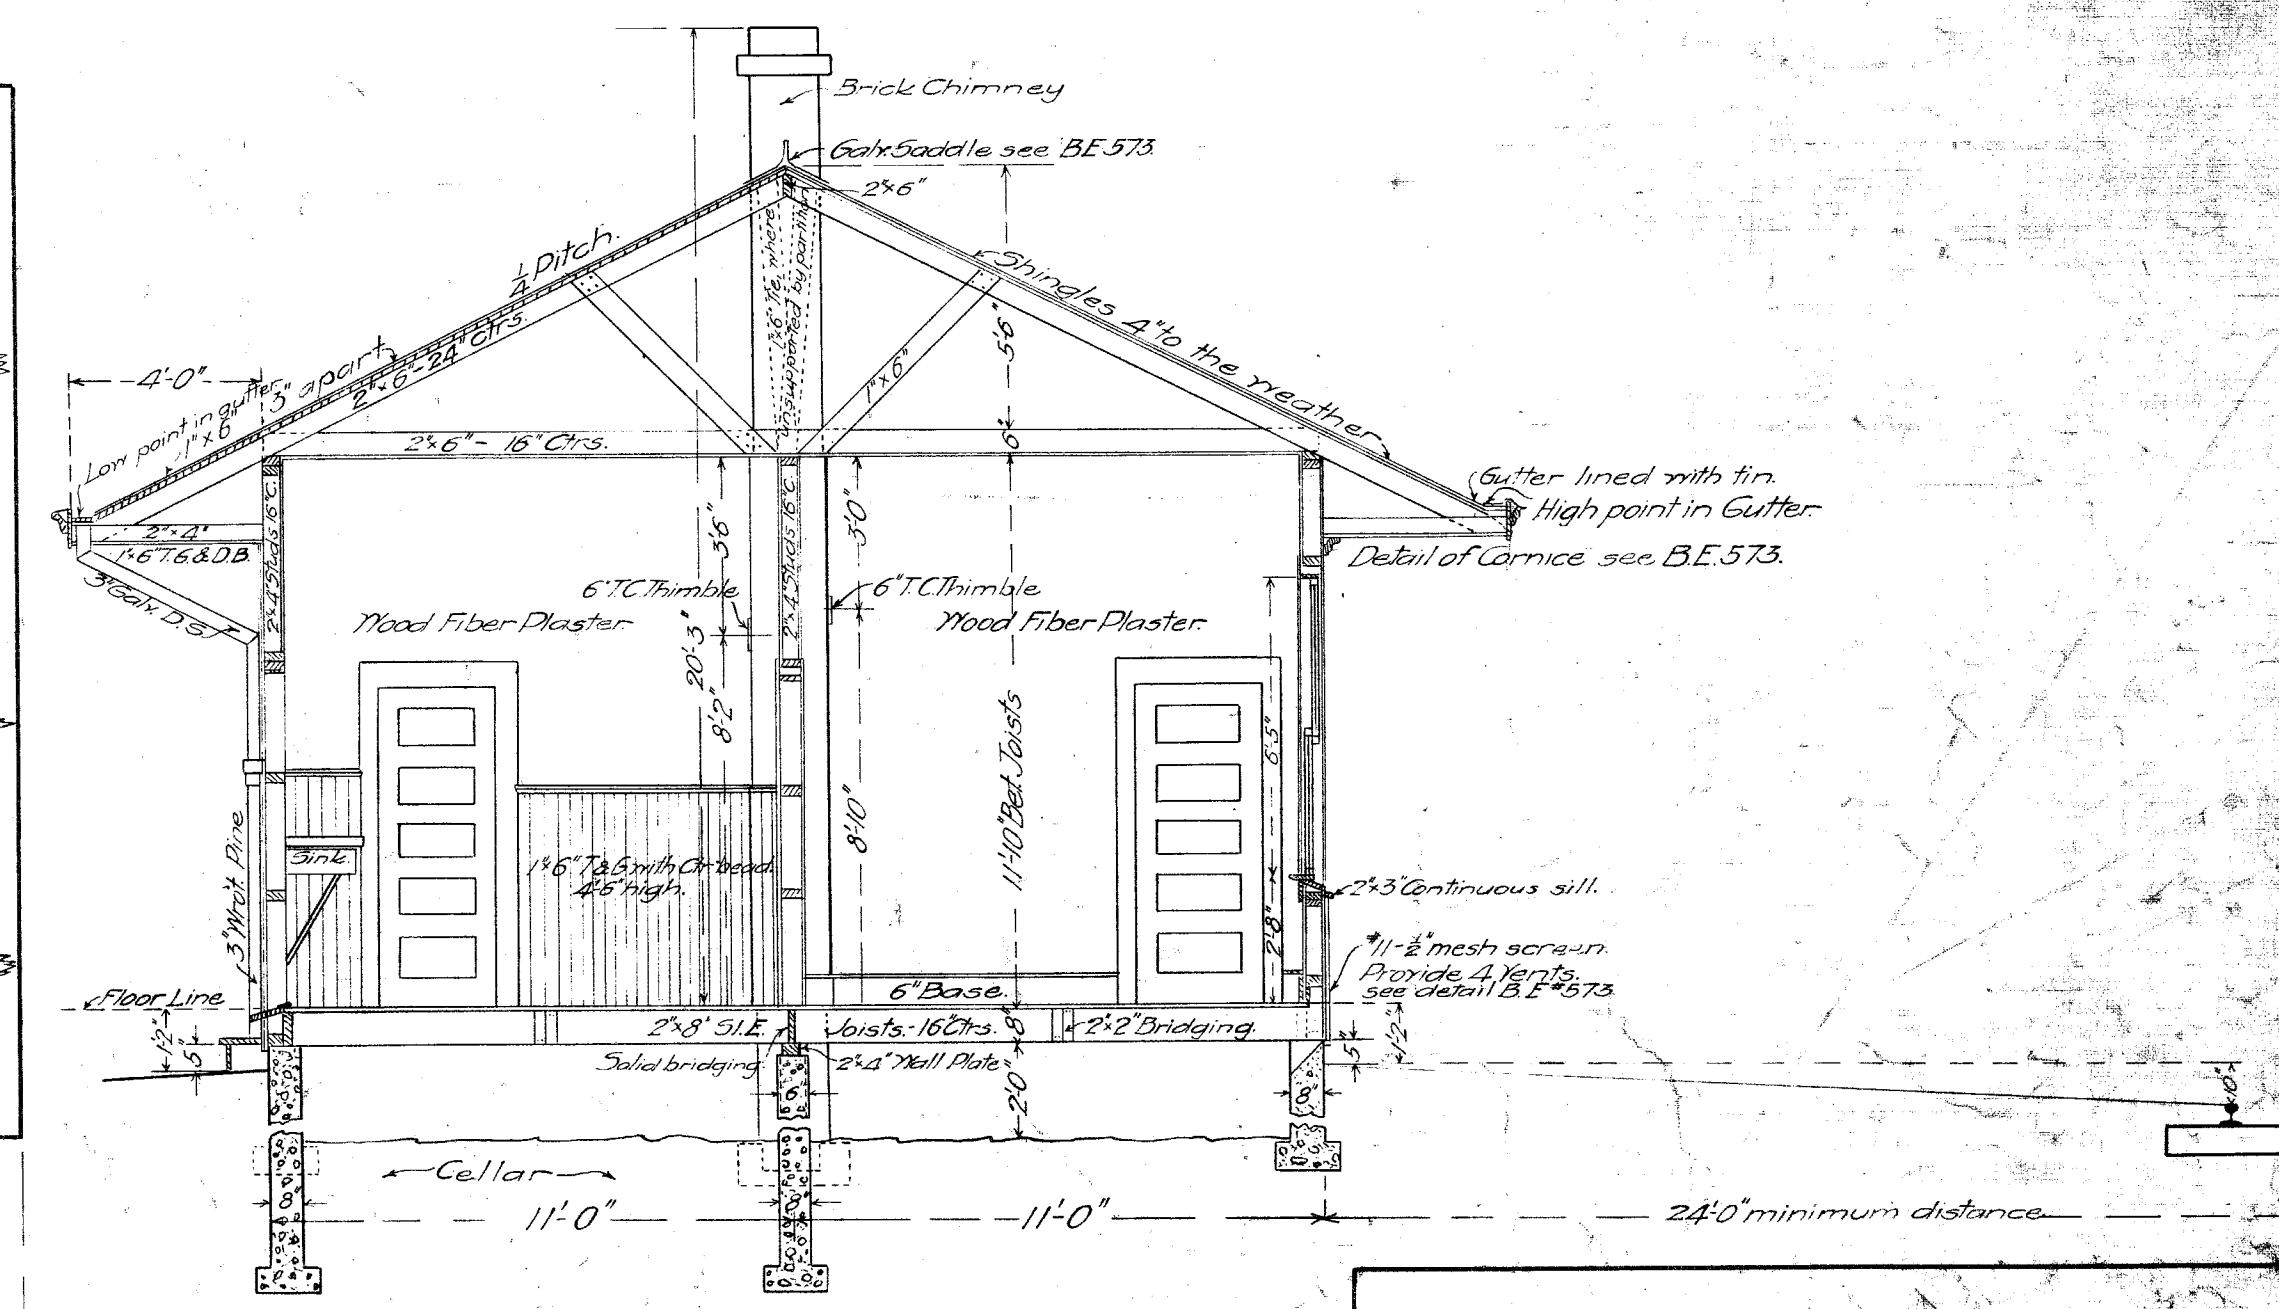

Section - A.A.

WESTERN PACIFIC RY.
 22x75' DEPOT.
 Scale 1/4" = 1'-0"
 Chief Engineer's Office San Francisco, Cal. April 1911