



**BALLAST SECTION FOR CANYON TERRITORY**  
(SKELETONIZED) 4" RAISE 1643 cu.yd. per mile - New Ballast required

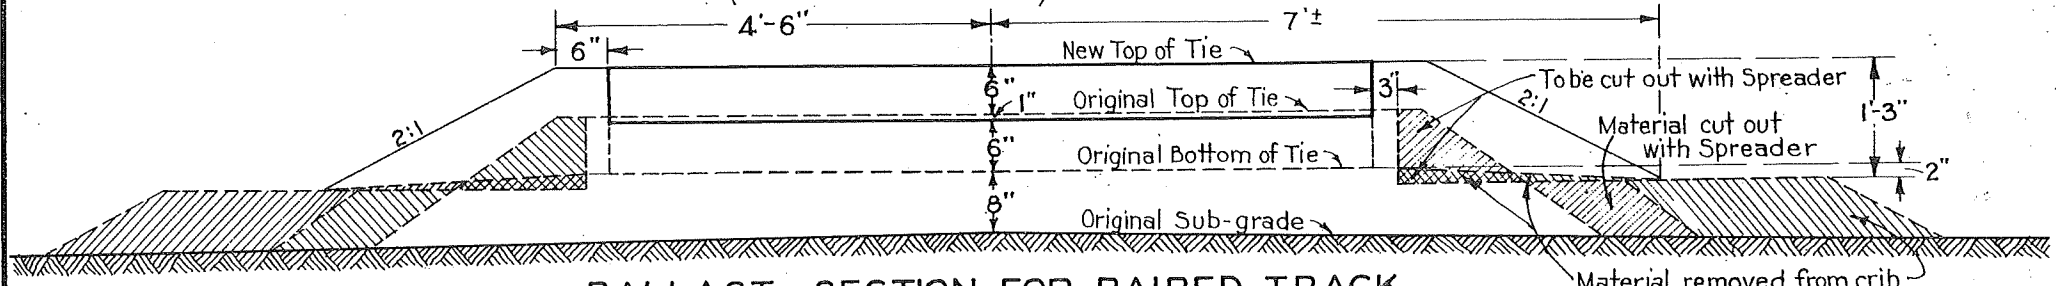

**BALLAST SECTION FOR PAIRED TRACK**  
(SKELETONIZED) 6" RAISE 2075 cu.yd. per mile - New Ballast required

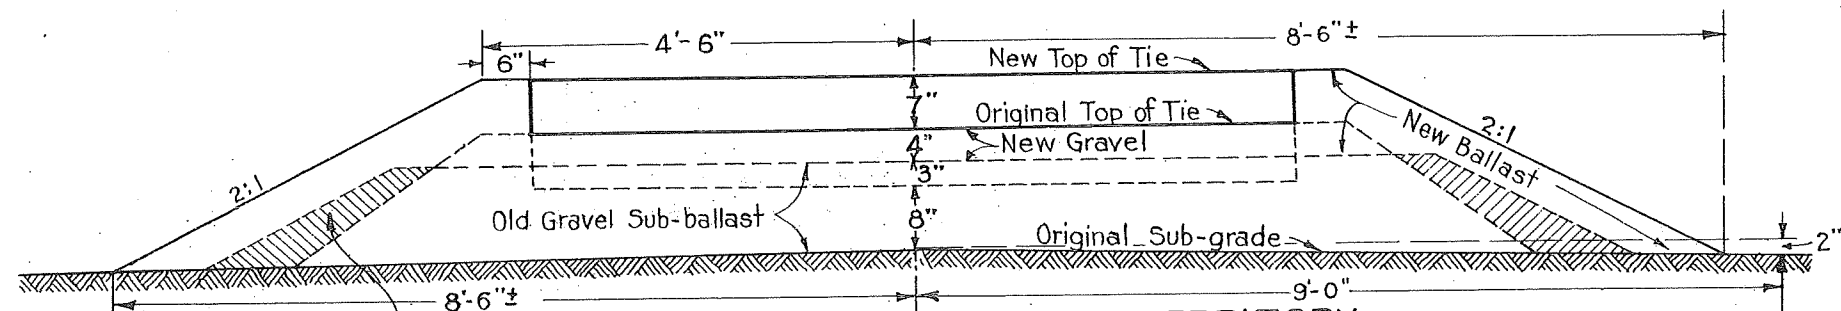

**BALLAST SECTION FOR OTHER TERRITORY**  
(NOT SKELETONIZED)  
1990 cu.yd. per mile - New Ballast required

Note: On above sections add 15% to quantities when ordering ballast.  
Number of ties per mile used in computing=3200

APPROVED *J. M. Williams*  
CHIEF ENGINEER.  
APPROVED *E. W. Mason*  
VICE-PRESIDENT & GENERAL MANAGER

**THE WESTERN PACIFIC RAILROAD CO.**  
STANDARD  
REBALLASTING SECTIONS  
FOR MAIN LINE

Scale: 1/2" = 1'-0"

Adopted January 1928  
Revised Jan. 22, 1936  
" Sept. 1, 1936