


- KEY**
- W.P. track
 - Building
 - Signal
 - ⊠ Derrail
 - ⊞ Switch
 - ⊞ Code telephon
 - ⊞ Other telephon
 - N.C.E. - Northern C.

TRAINING MANUAL
KEDDIE YARD - WEST
TRACK DIAGRAM - NO SCALE
MAY 1, 1957

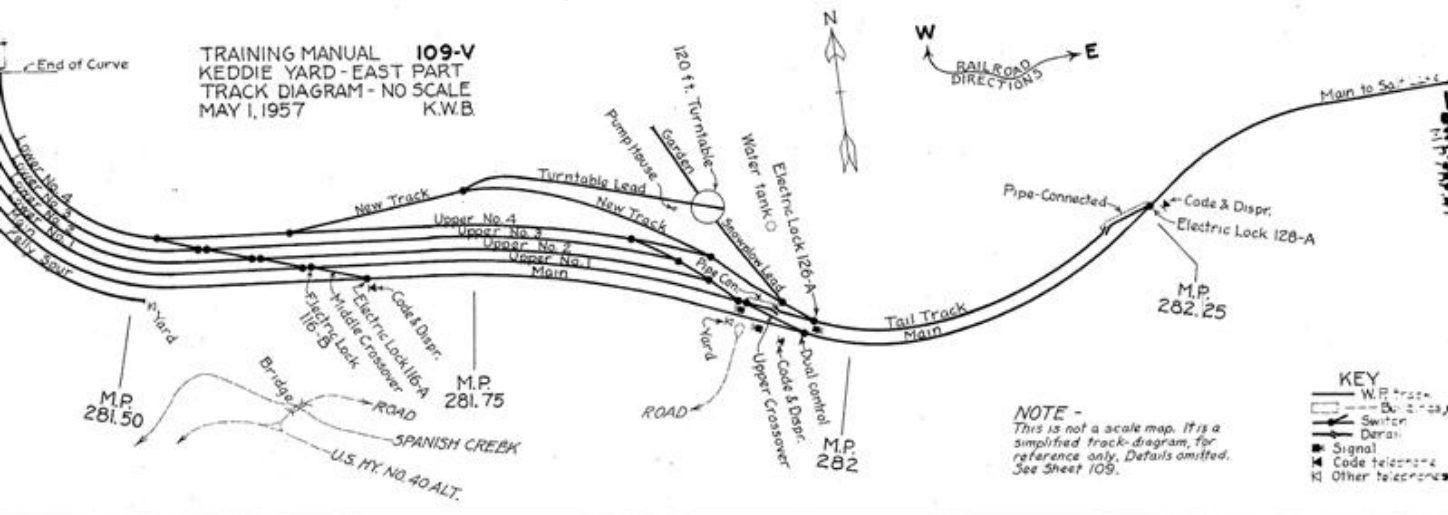

- KEY**
- W.P. track
 - Building
 - Signal
 - ⊠ Derrail
 - ⊞ Switch
 - ⊞ Code telephon
 - ⊞ Other telephon

NOTE -
This is not a scale map. It is a
simplified track diagram, for
reference only. Details omitted.
See Sheet 109.