




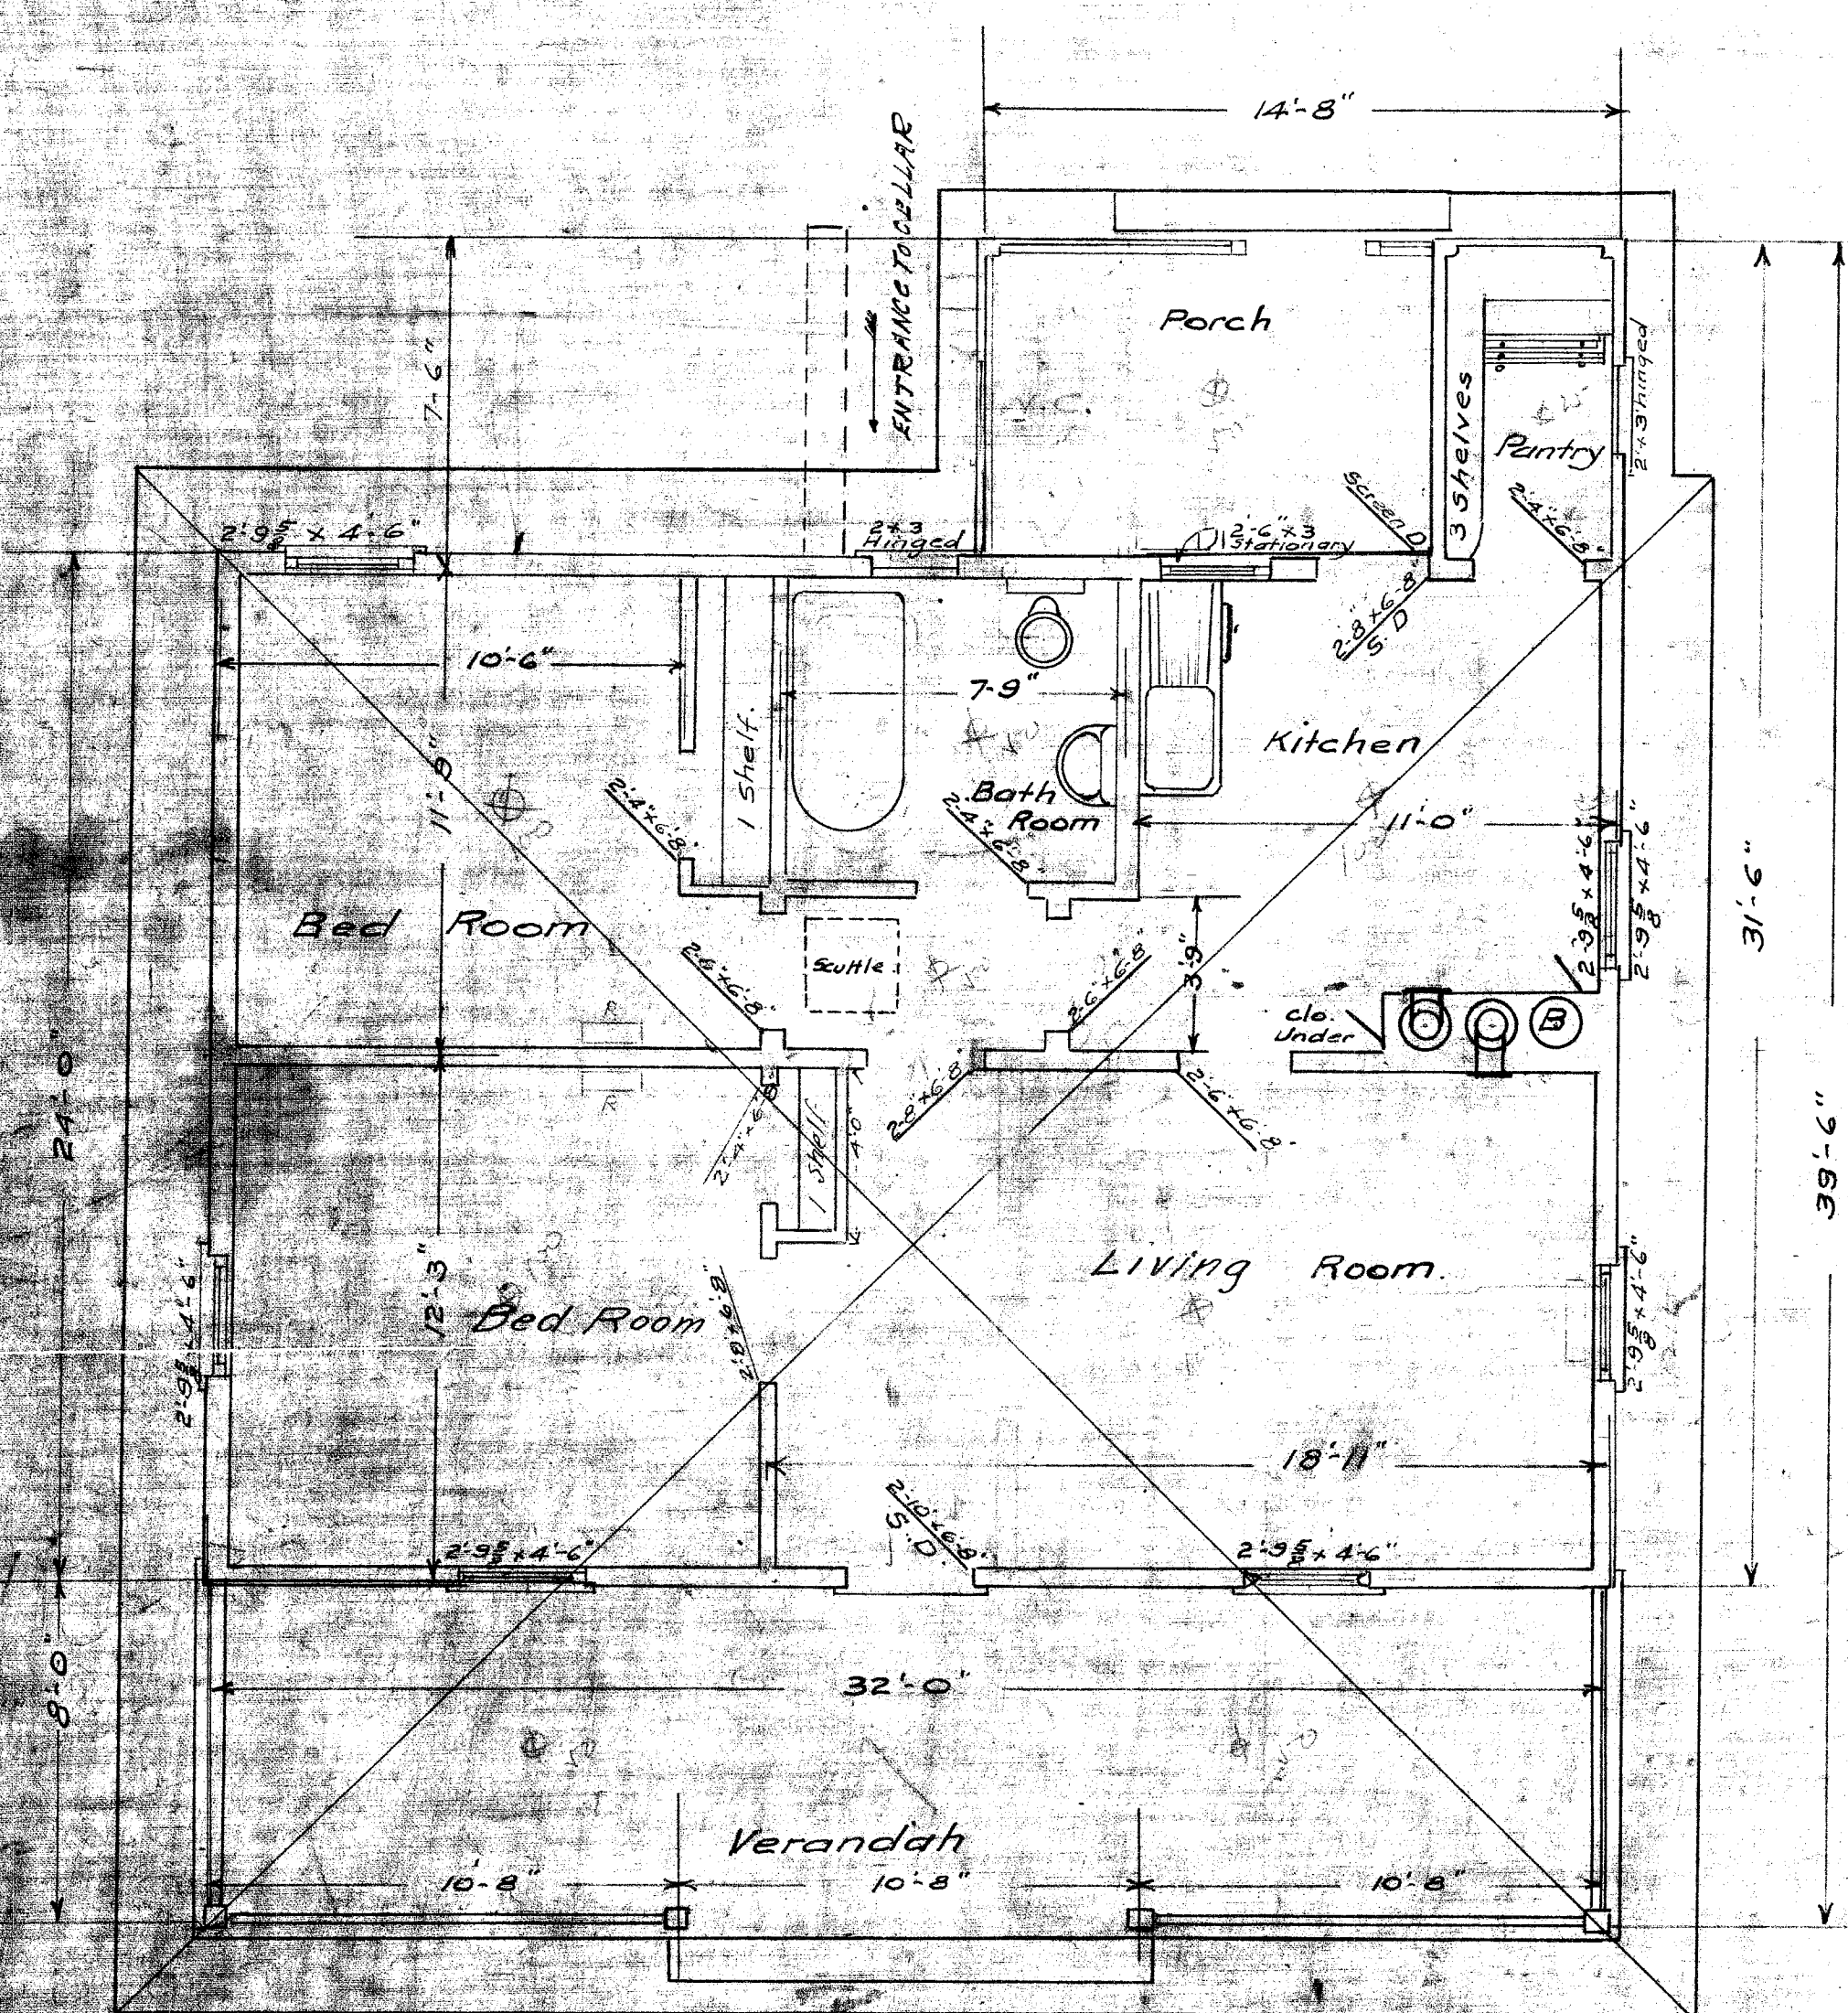


- Plan -

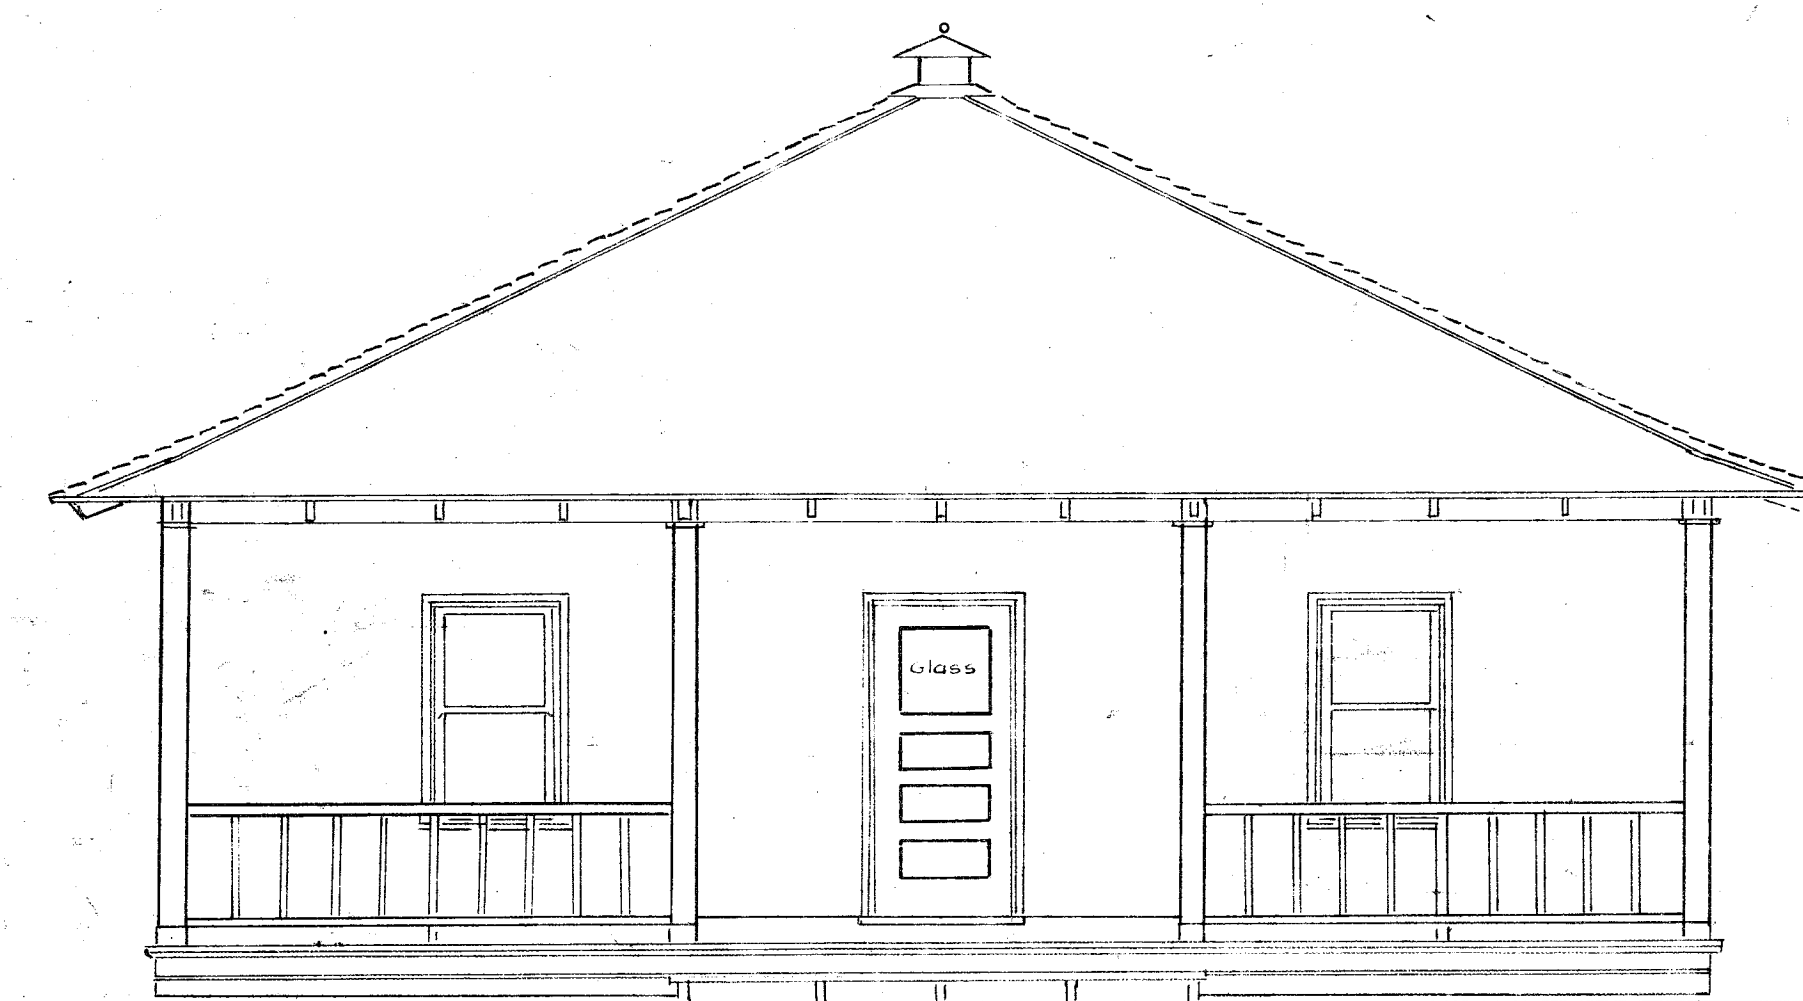


- Front -

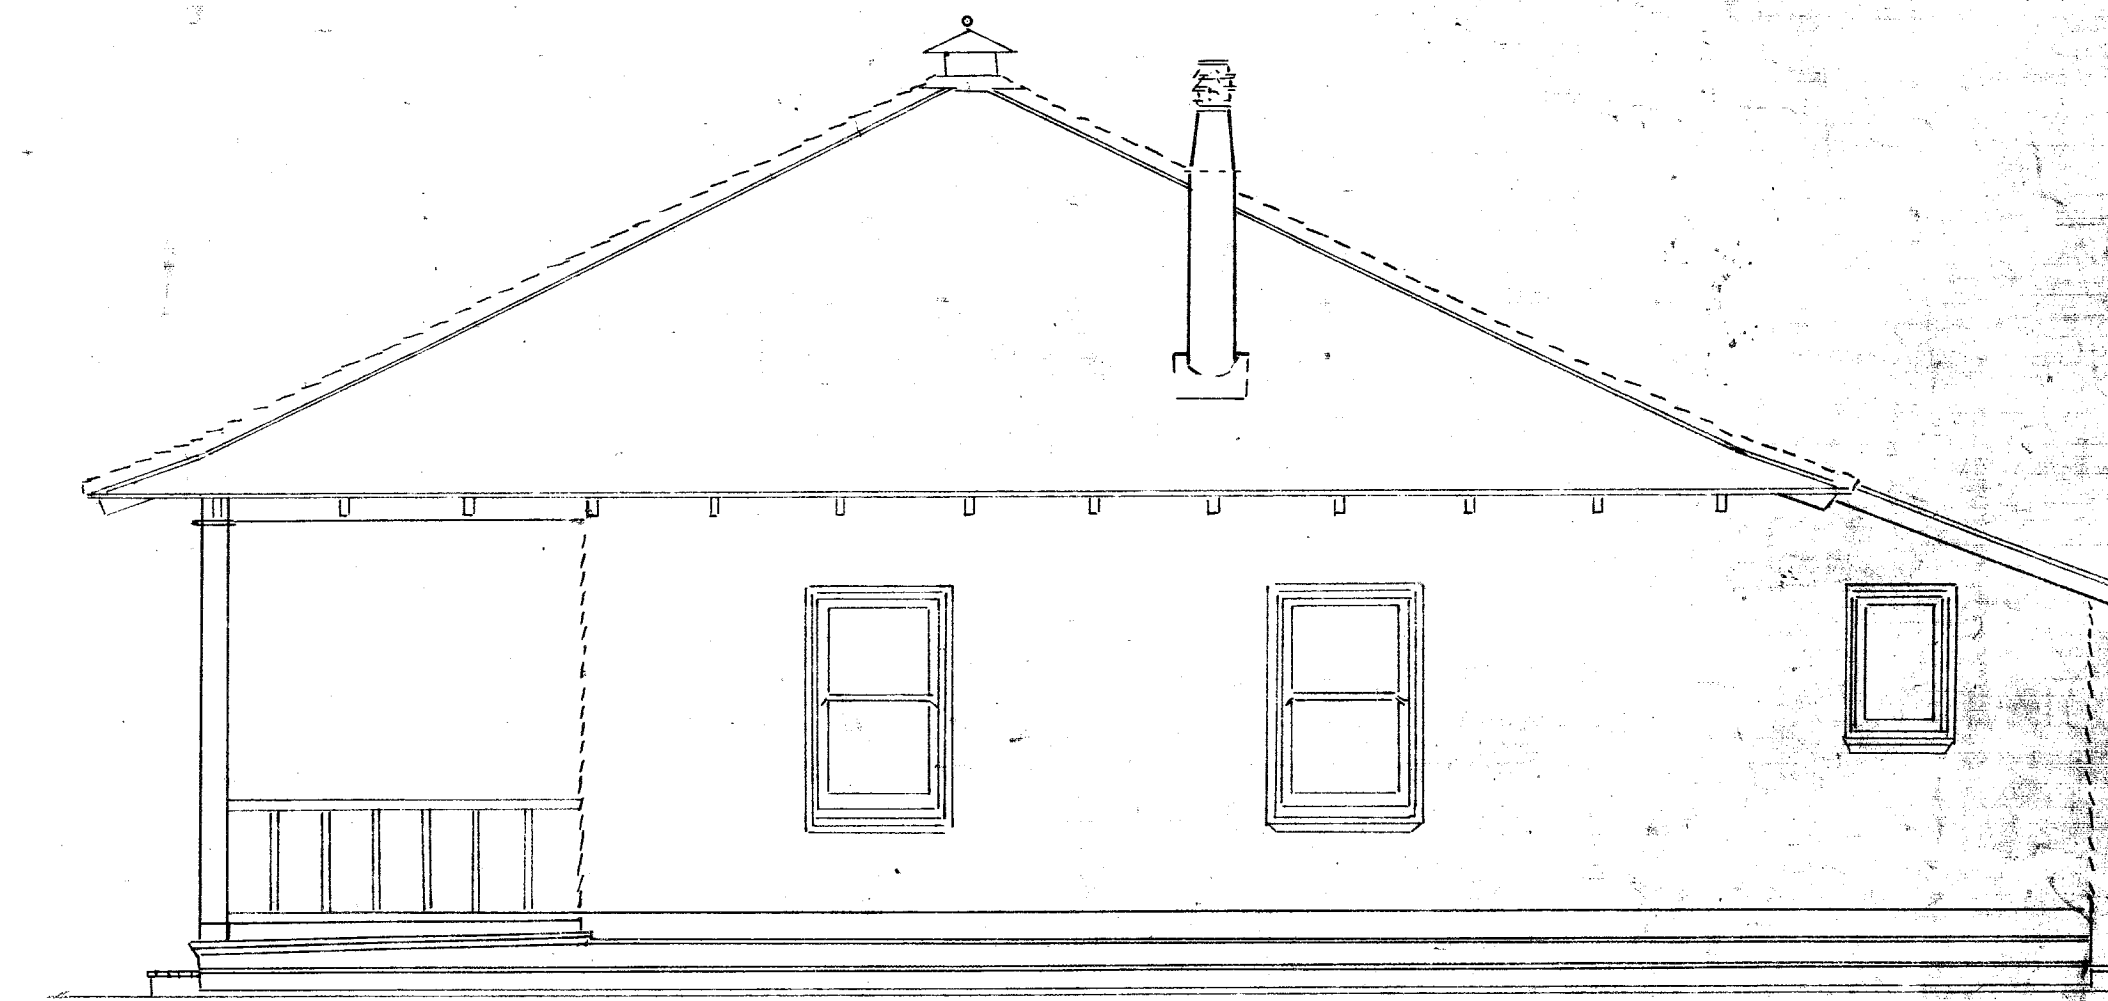

- Side -

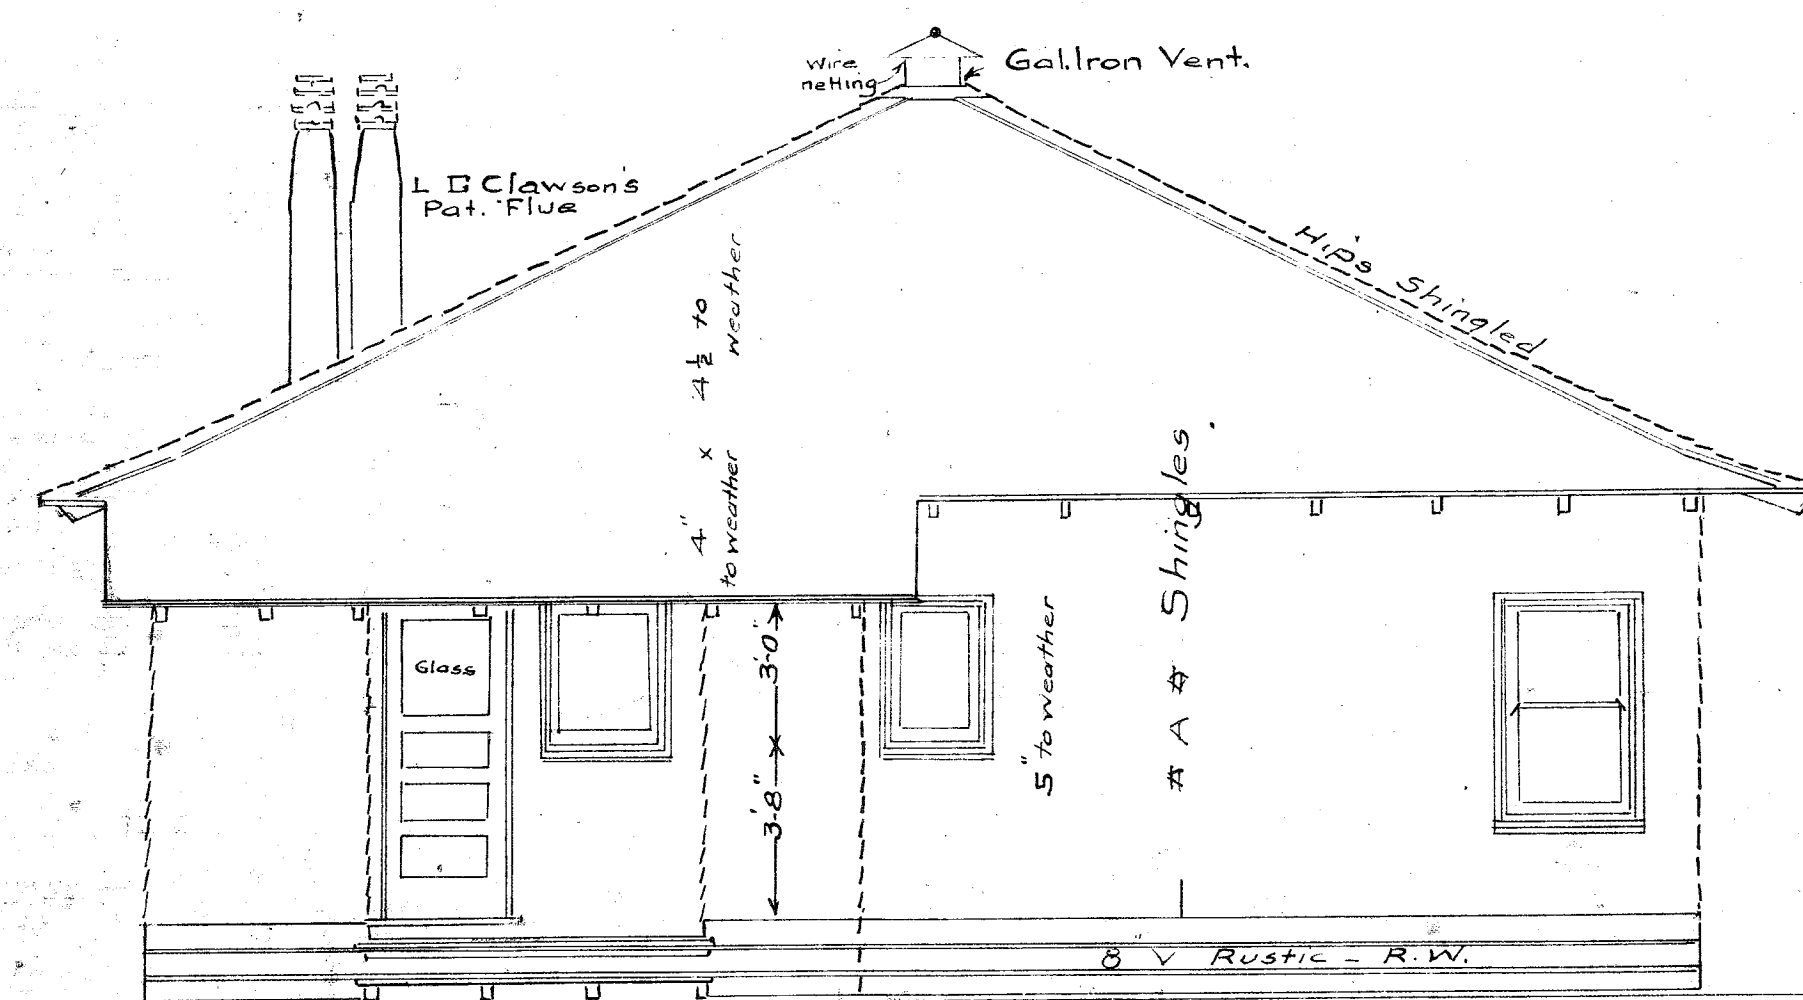

- Rear -

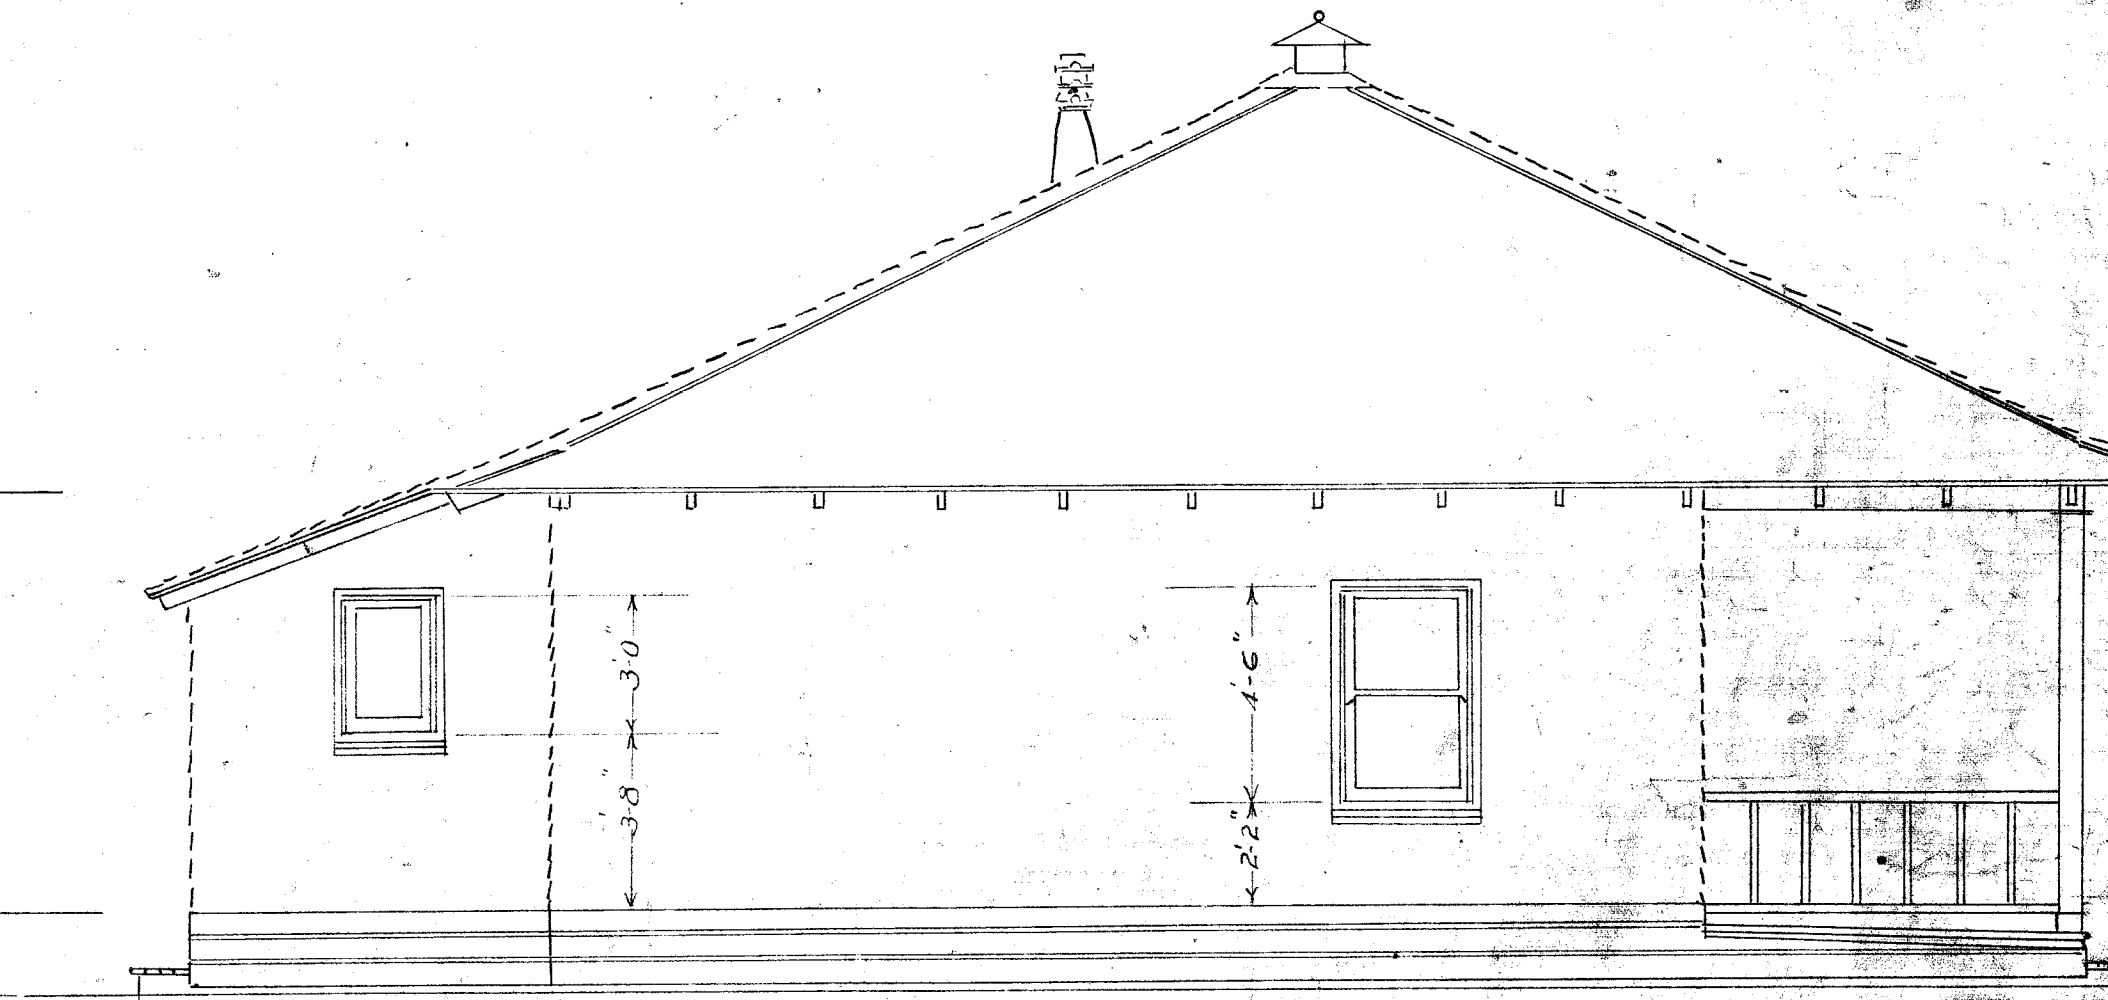

- Side -

W.C. H. M. & S. 82-C.
 Bath Tub " 5 ft. Hickory 714-C waste, 707-C Cock & supplies & 1251-C 1 1/2" Trap
 Sink " 1346-C 18x20, 1251-C Trap
 Wash Basin " 1108-C
 Wash Trays " 1516-C #2, Stub Cocks & 1251-C 1 1/2" Trap
 Boiler " 1600-C
 Cast iron Soil & Waste Pipes
 Vents, Wrot Iron.
 Sewer 4" vit. iron stone.
 Hose Bibbs H. M. & S. 2144-C 3/4"

WESTERN PACIFIC RY. CO.
Four Room Dwelling
FOR
EMPLOYEES

SCALE 1/4" = ONE FOOT.
 Chf Engr's Office San Francisco December 22 1908